



north east elevation

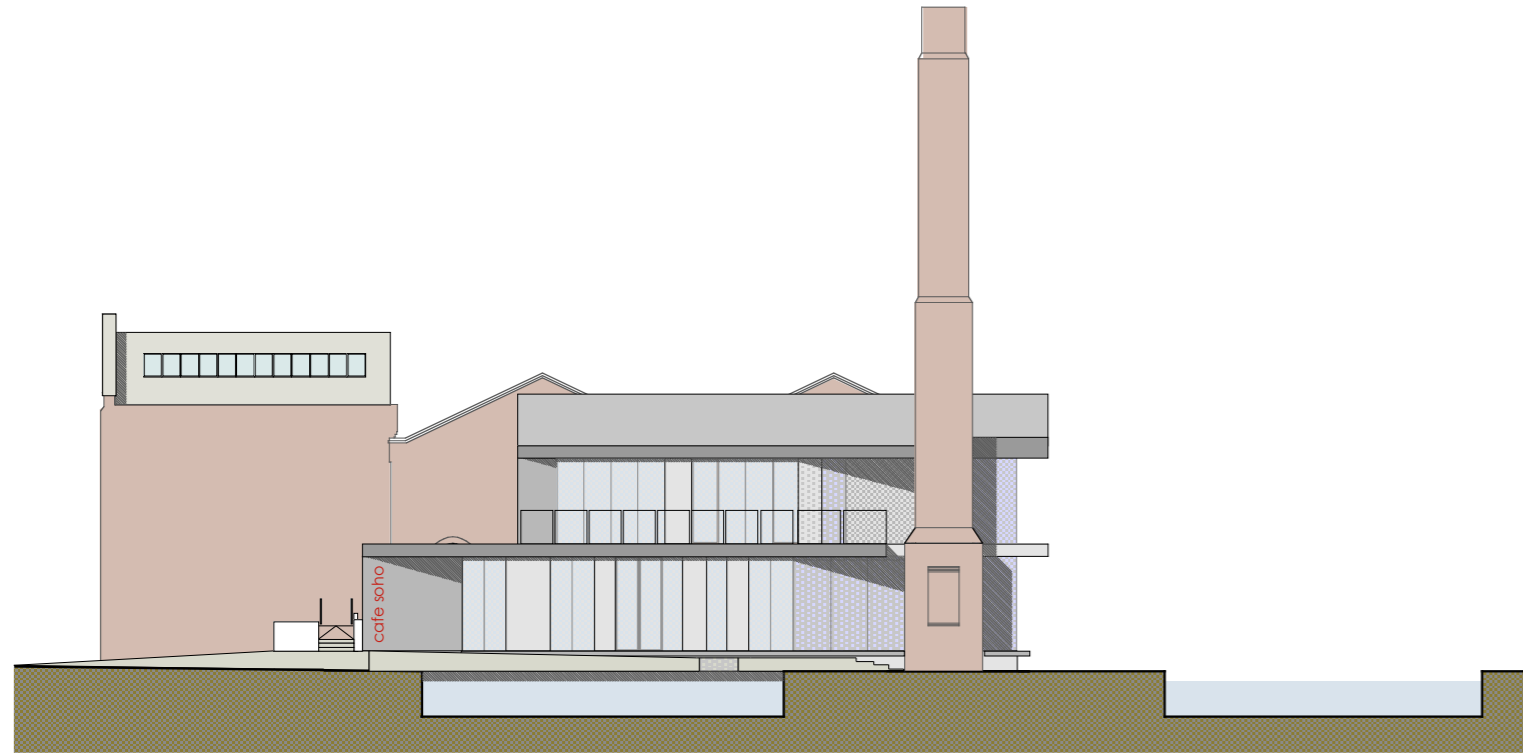


north west elevation

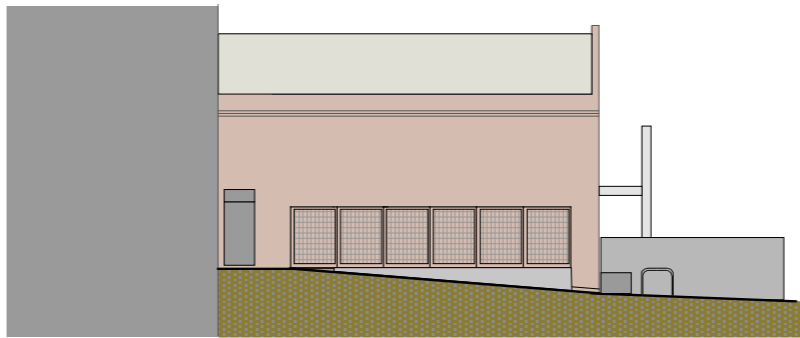

south east elevation



south west elevation

 

Project:	Soho Foundry
Client:	Sandwell MBC
Title:	Mint Building Proposed Elevations

Drawing No. 48801-SK05

Scale: Refer to scale bar
Date: June 2007